



+ roulettes 129
Hauteur totale ~920

Dept. HIER	Technical reference IMAL	Created by Thomas Billas 08/10/2019	Approved by	
Qty: 3pc		Document type Execution	Document status Ech: 1/16	
		Title Plan de travail mobile Zone 2 et 4 Vue globale	DWG No.	
Rev. E	Date of issue 09/10/2019	Sheet 1/4		

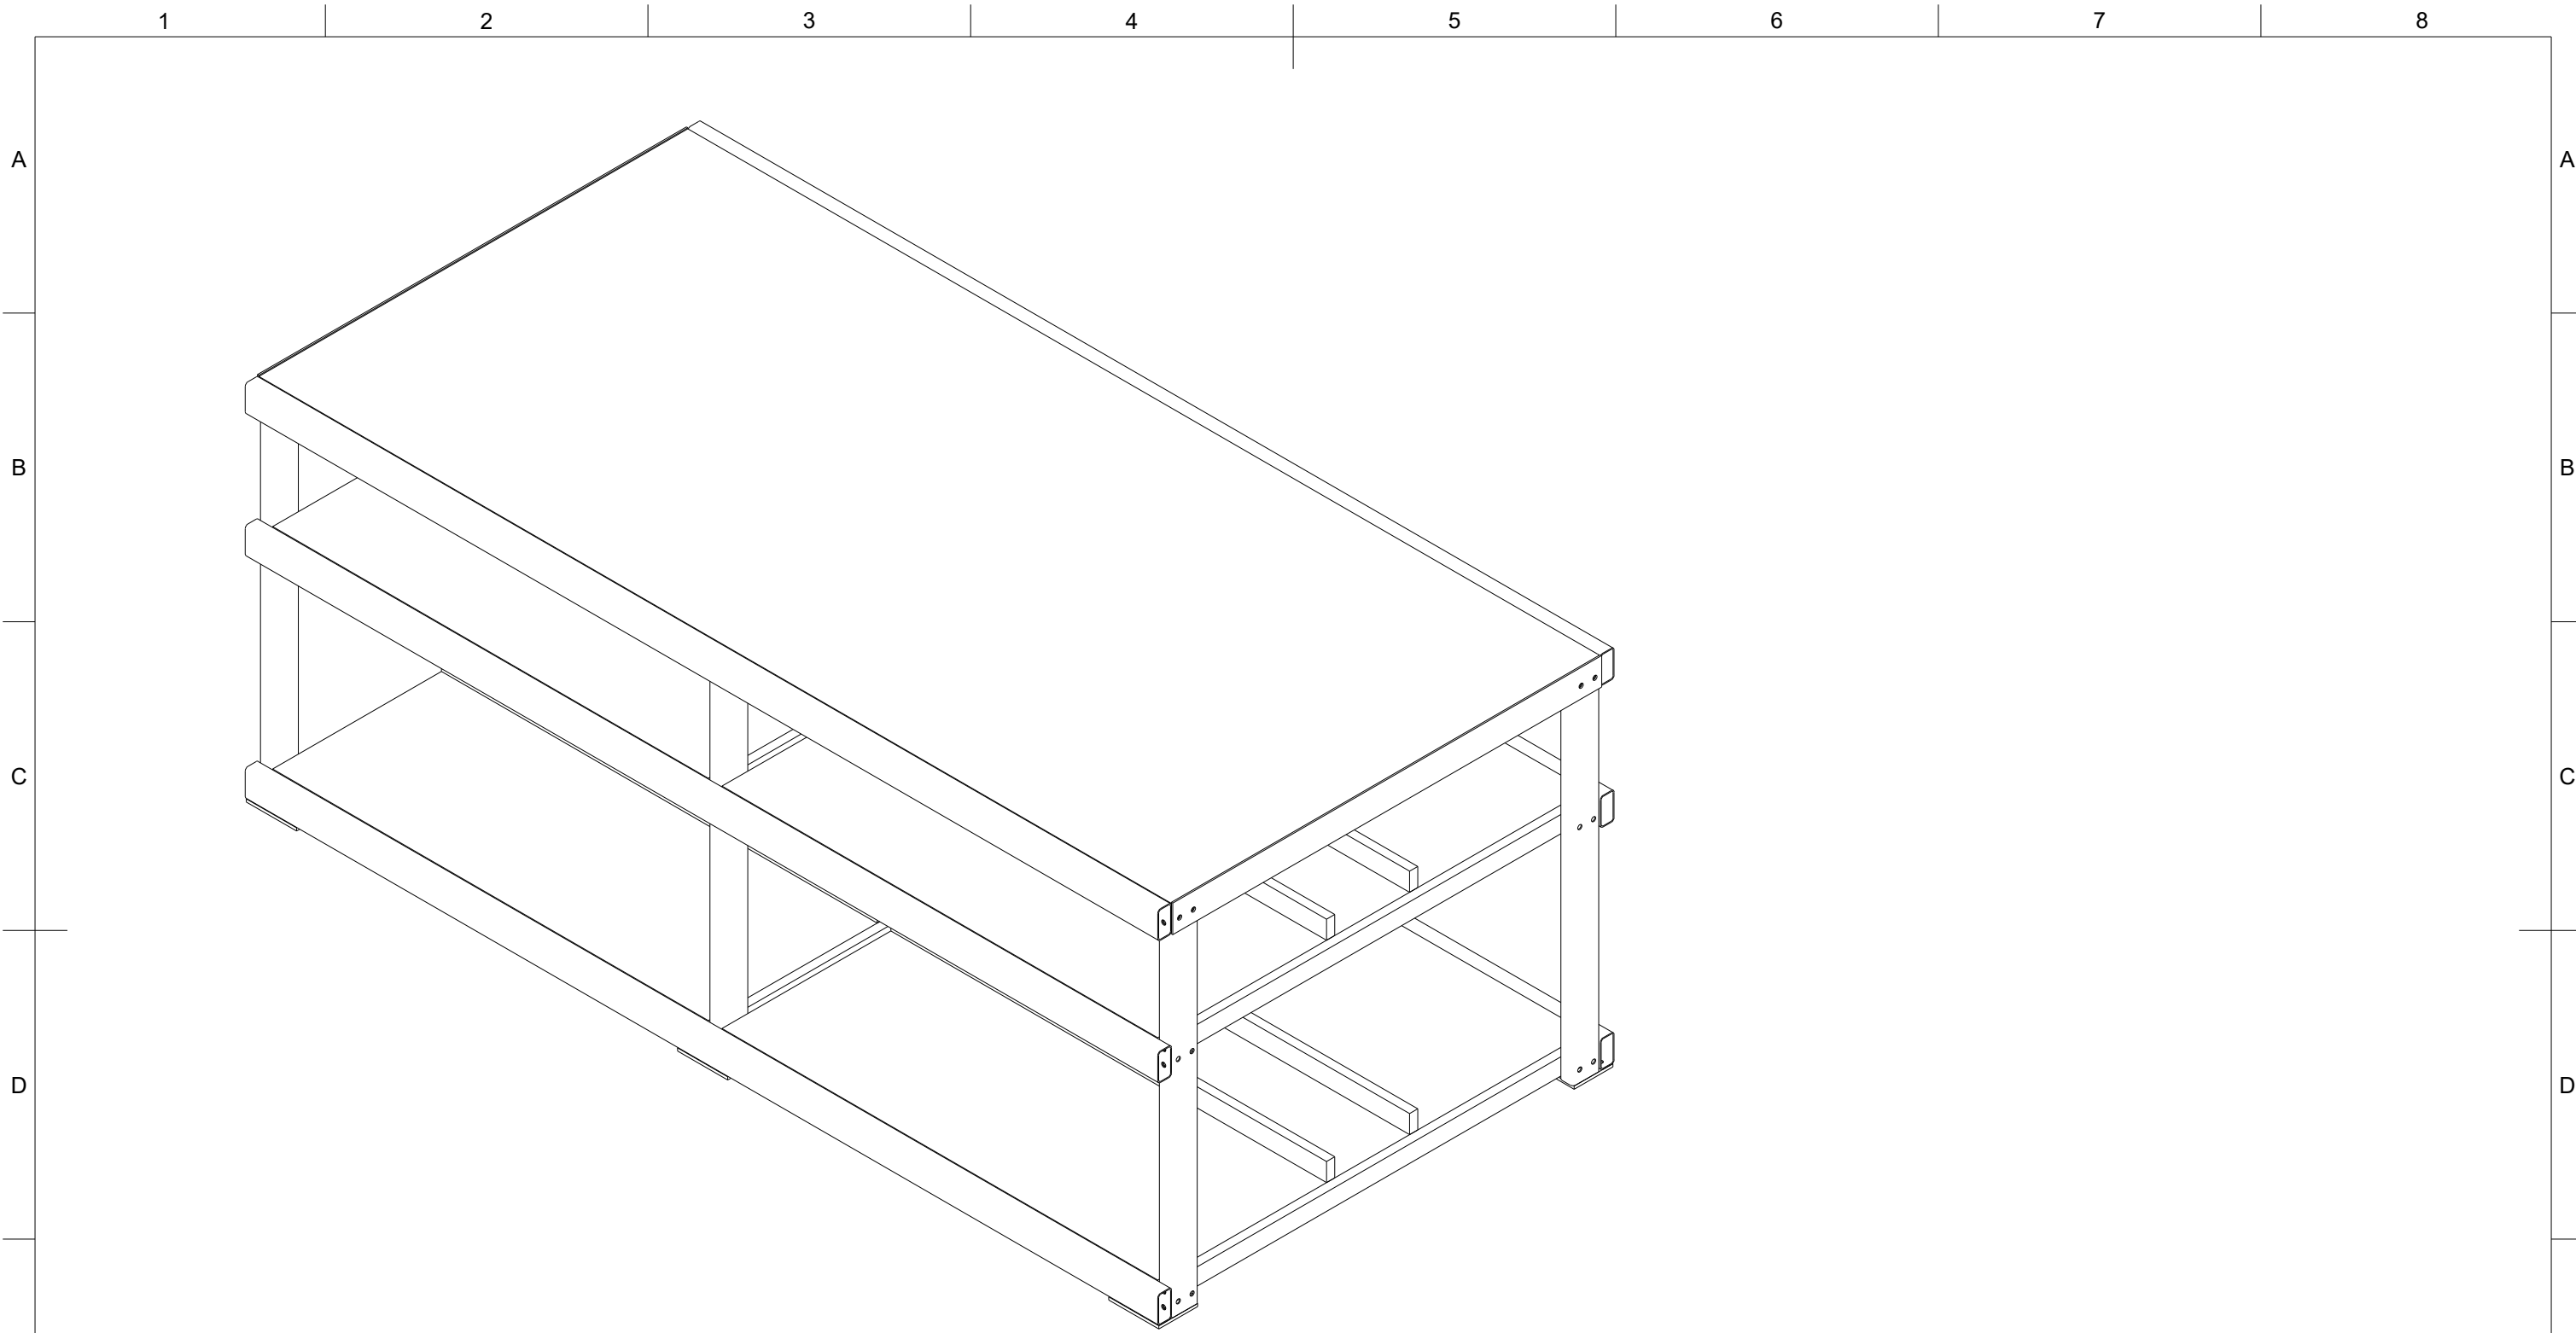


Dept. HIER	Technical reference IMAL	Created by Thomas Billas 08/10/2019	Approved by	
		Document type Execution	Document status Ech: 1/10	
		Title Plan de travail mobile Zone 2 et 4 Vue Iso	DWG No.	
		Rev. E	Date of issue 09/10/2019	Sheet 2/4

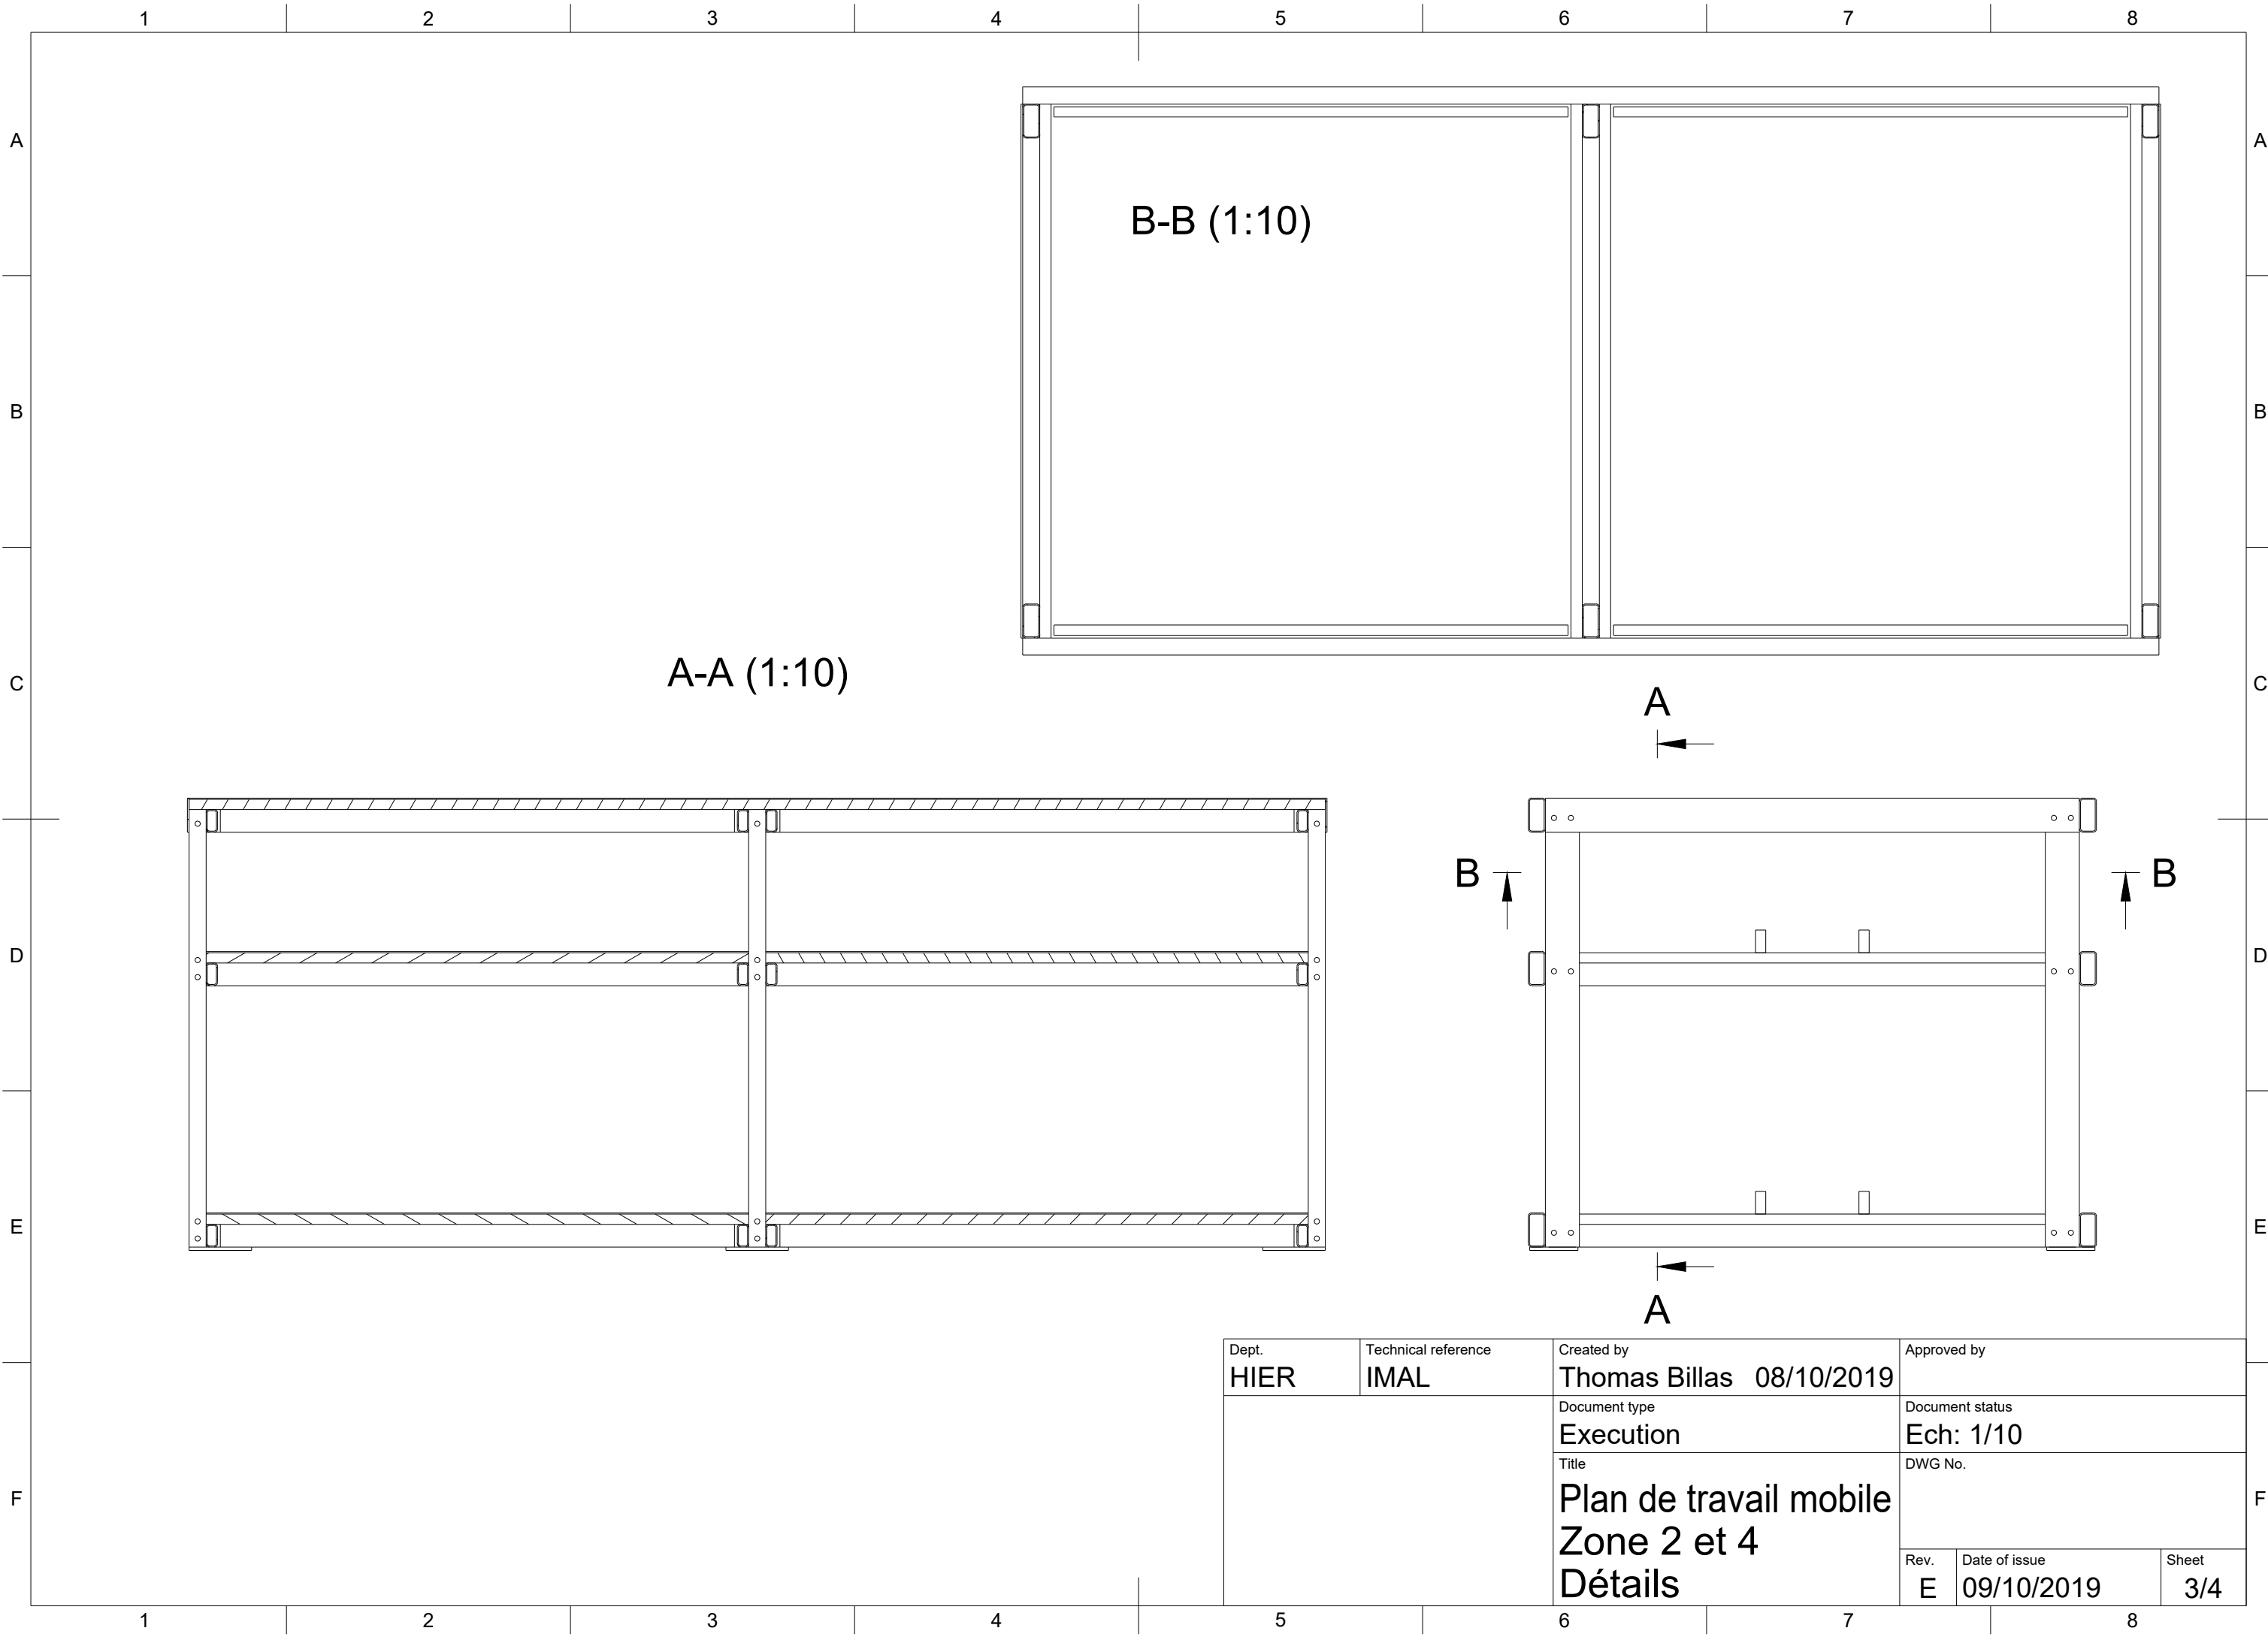


B-B (1:10)

A-A (1:10)

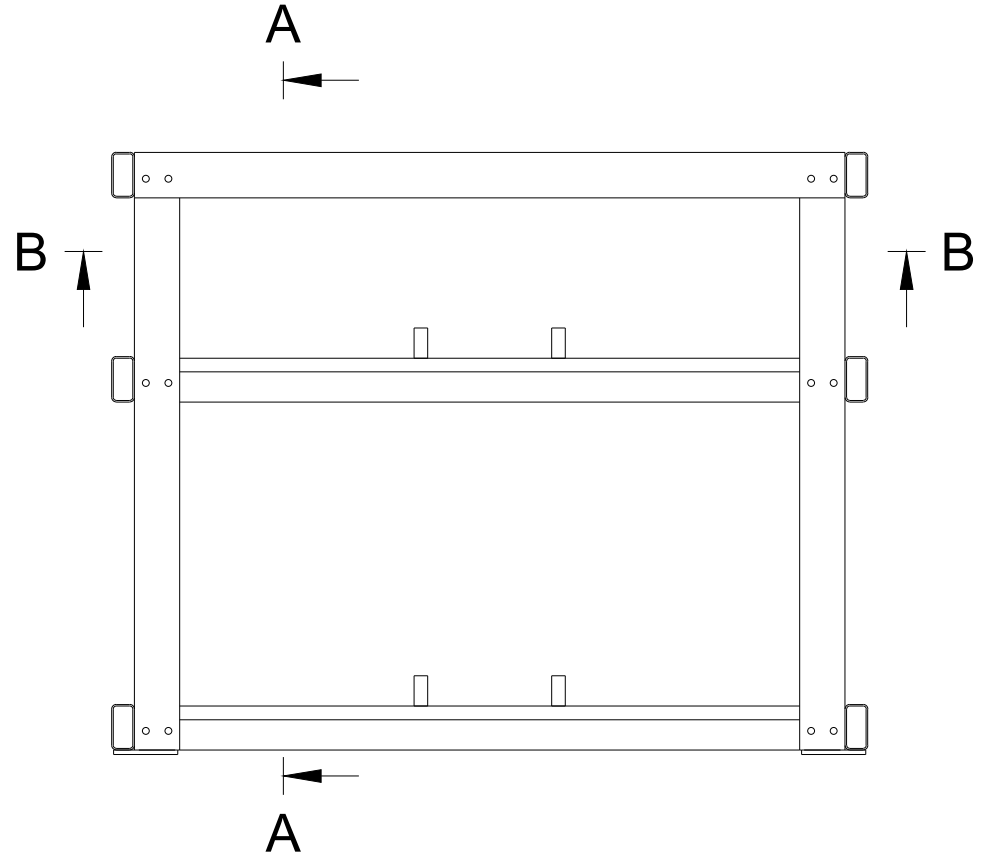

Dept. HIER	Technical reference IMAL	Created by Thomas Billas 08/10/2019	Approved by	
		Document type Execution	Document status Ech: 1/10	
		Title Plan de travail mobile Zone 2 et 4 Détails	DWG No.	
Rev. E	Date of issue 09/10/2019	Sheet 3/4		

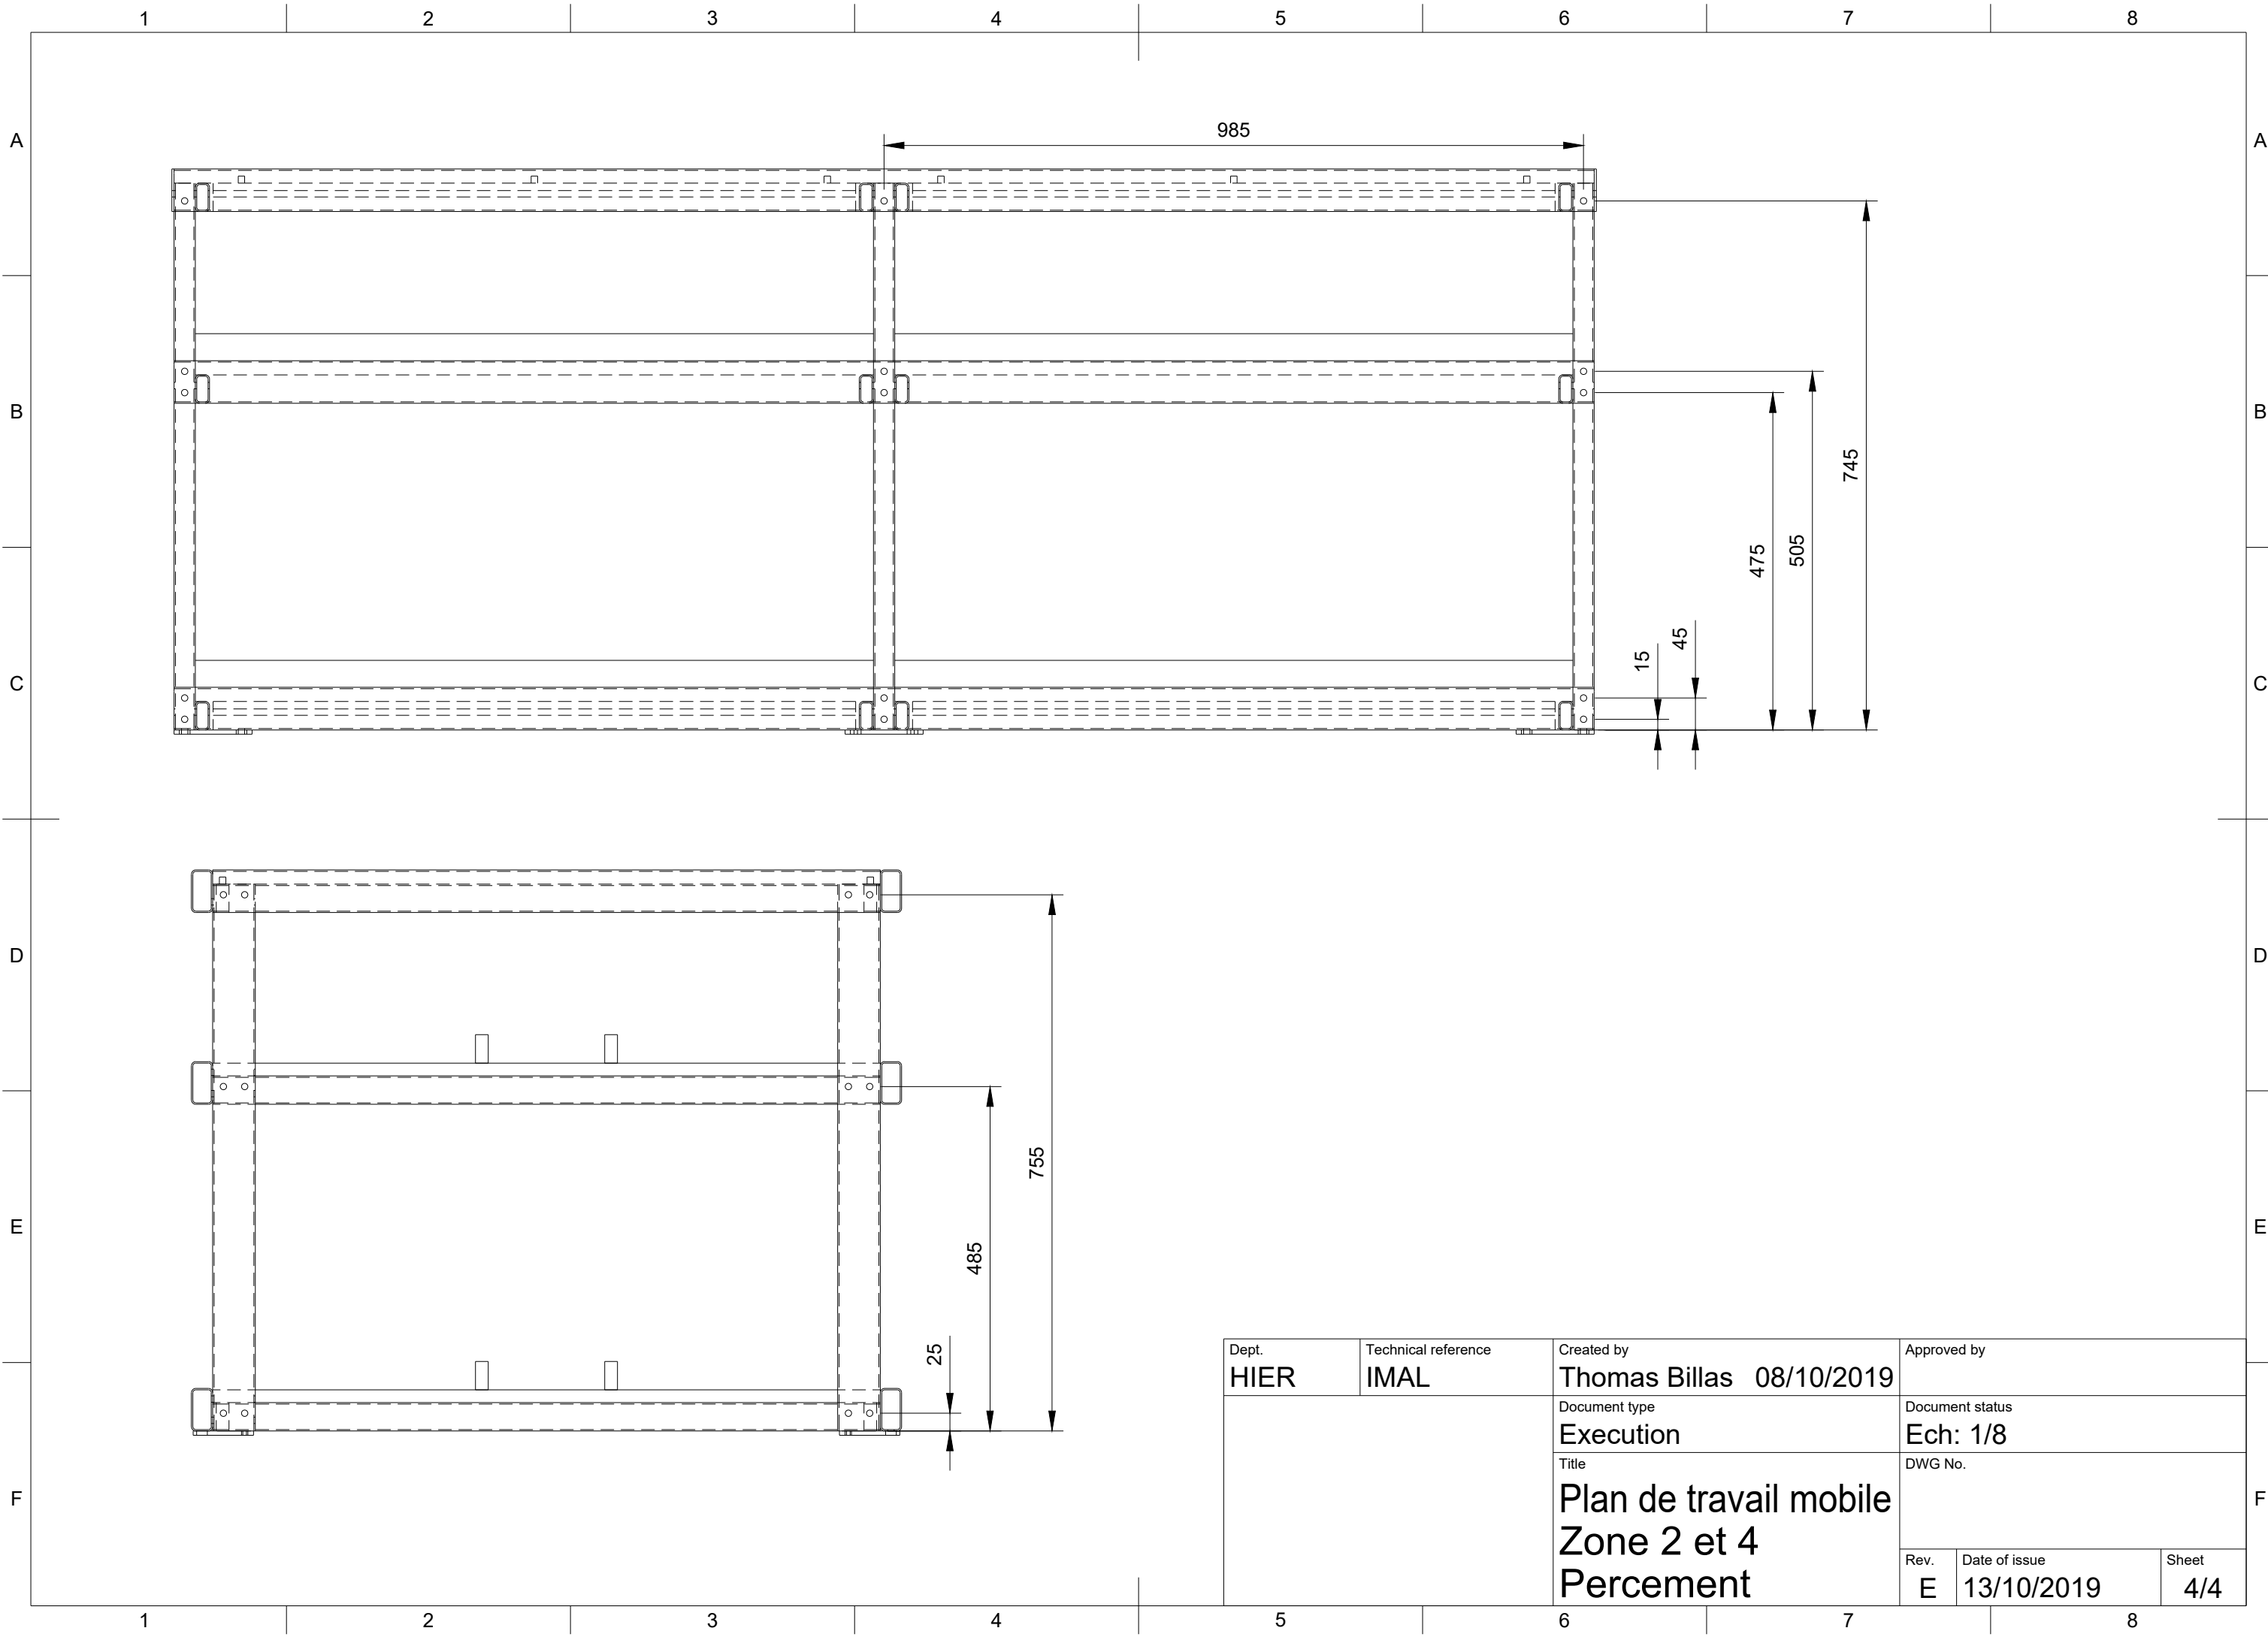

Dept. HIER	Technical reference IMAL	Created by Thomas Billas 08/10/2019	Approved by	
		Document type Execution	Document status Ech: 1/8	
		Title Plan de travail mobile Zone 2 et 4 Percement	DWG No.	
Rev. E	Date of issue 13/10/2019	Sheet 4/4		