




Dept. HIER	Technical reference IMAL	Created by Thomas Billas 09/10/2019	Approved by
Qty: 4pc		Document type Execution	Document status Ech: 1/10
		Title Etagères double Zone 5 Vue globale	DWG No.
Rev. F	Date of issue 09/10/2019	Sheet 1/4	

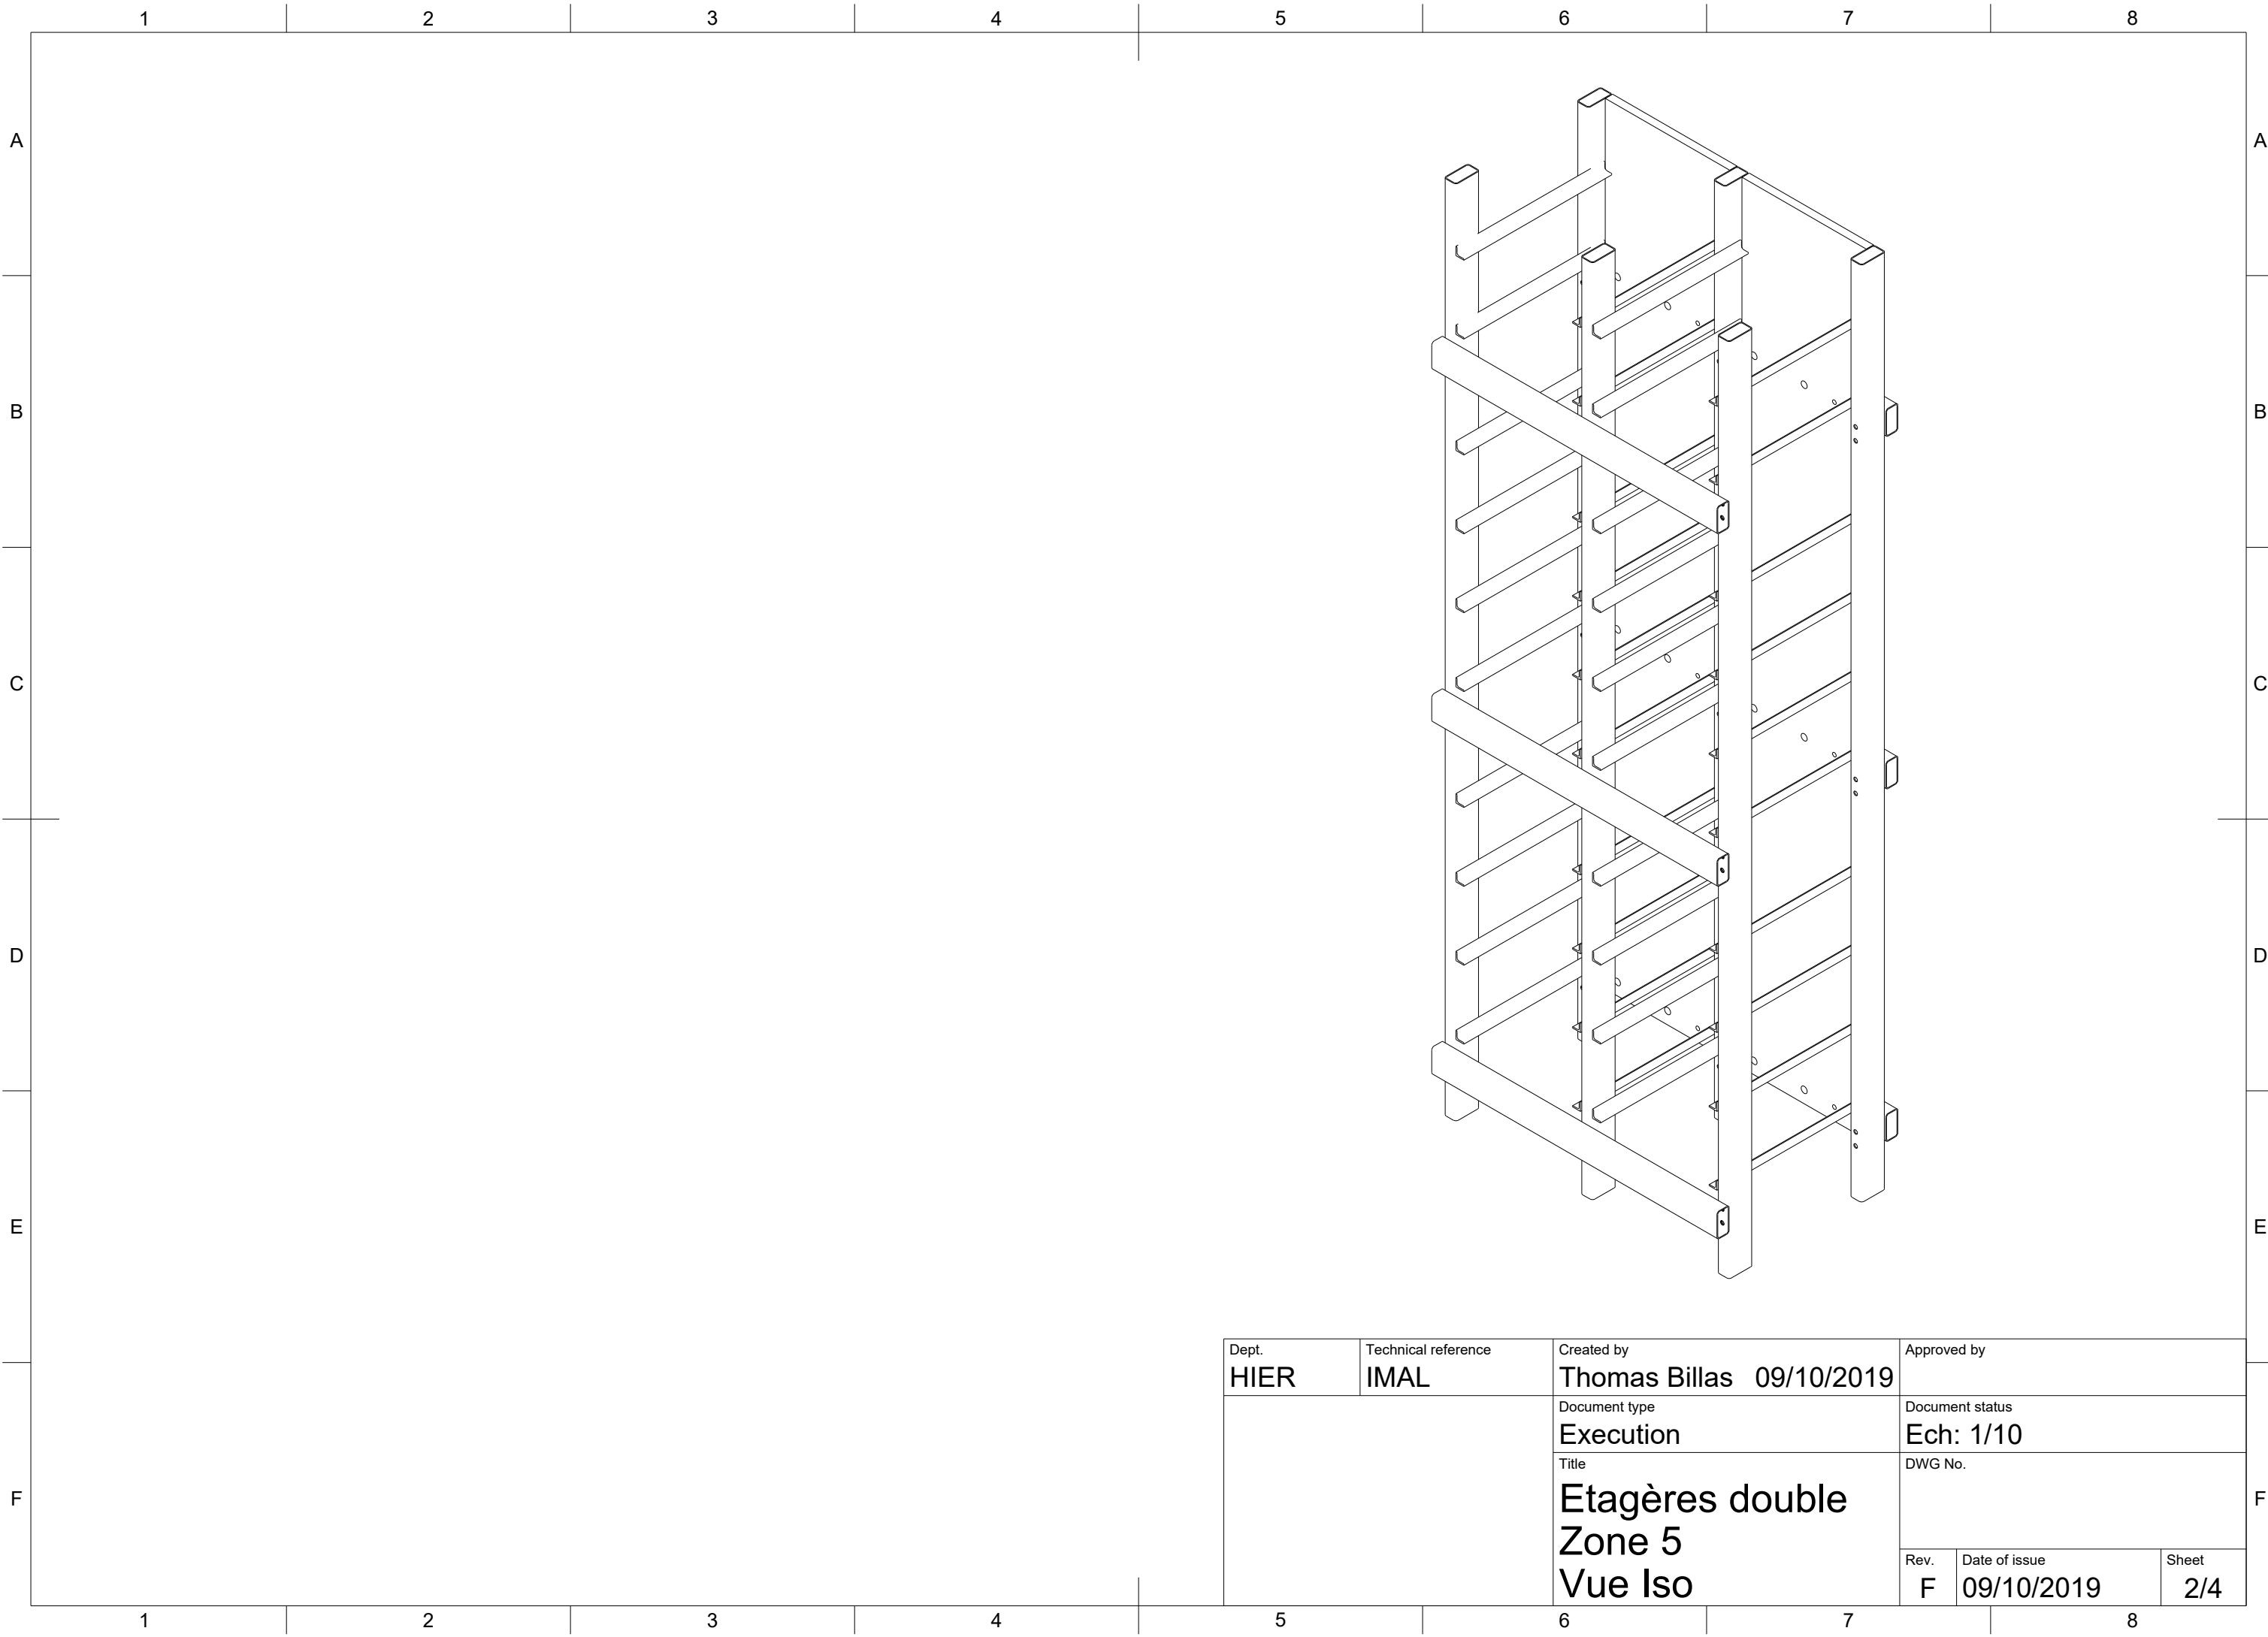

Dept. HIER	Technical reference IMAL	Created by Thomas Billas 09/10/2019	Approved by	
		Document type Execution	Document status Ech: 1/10	
		Title Etagères double Zone 5 Vue Iso	DWG No.	
		Rev. F	Date of issue 09/10/2019	Sheet 2/4

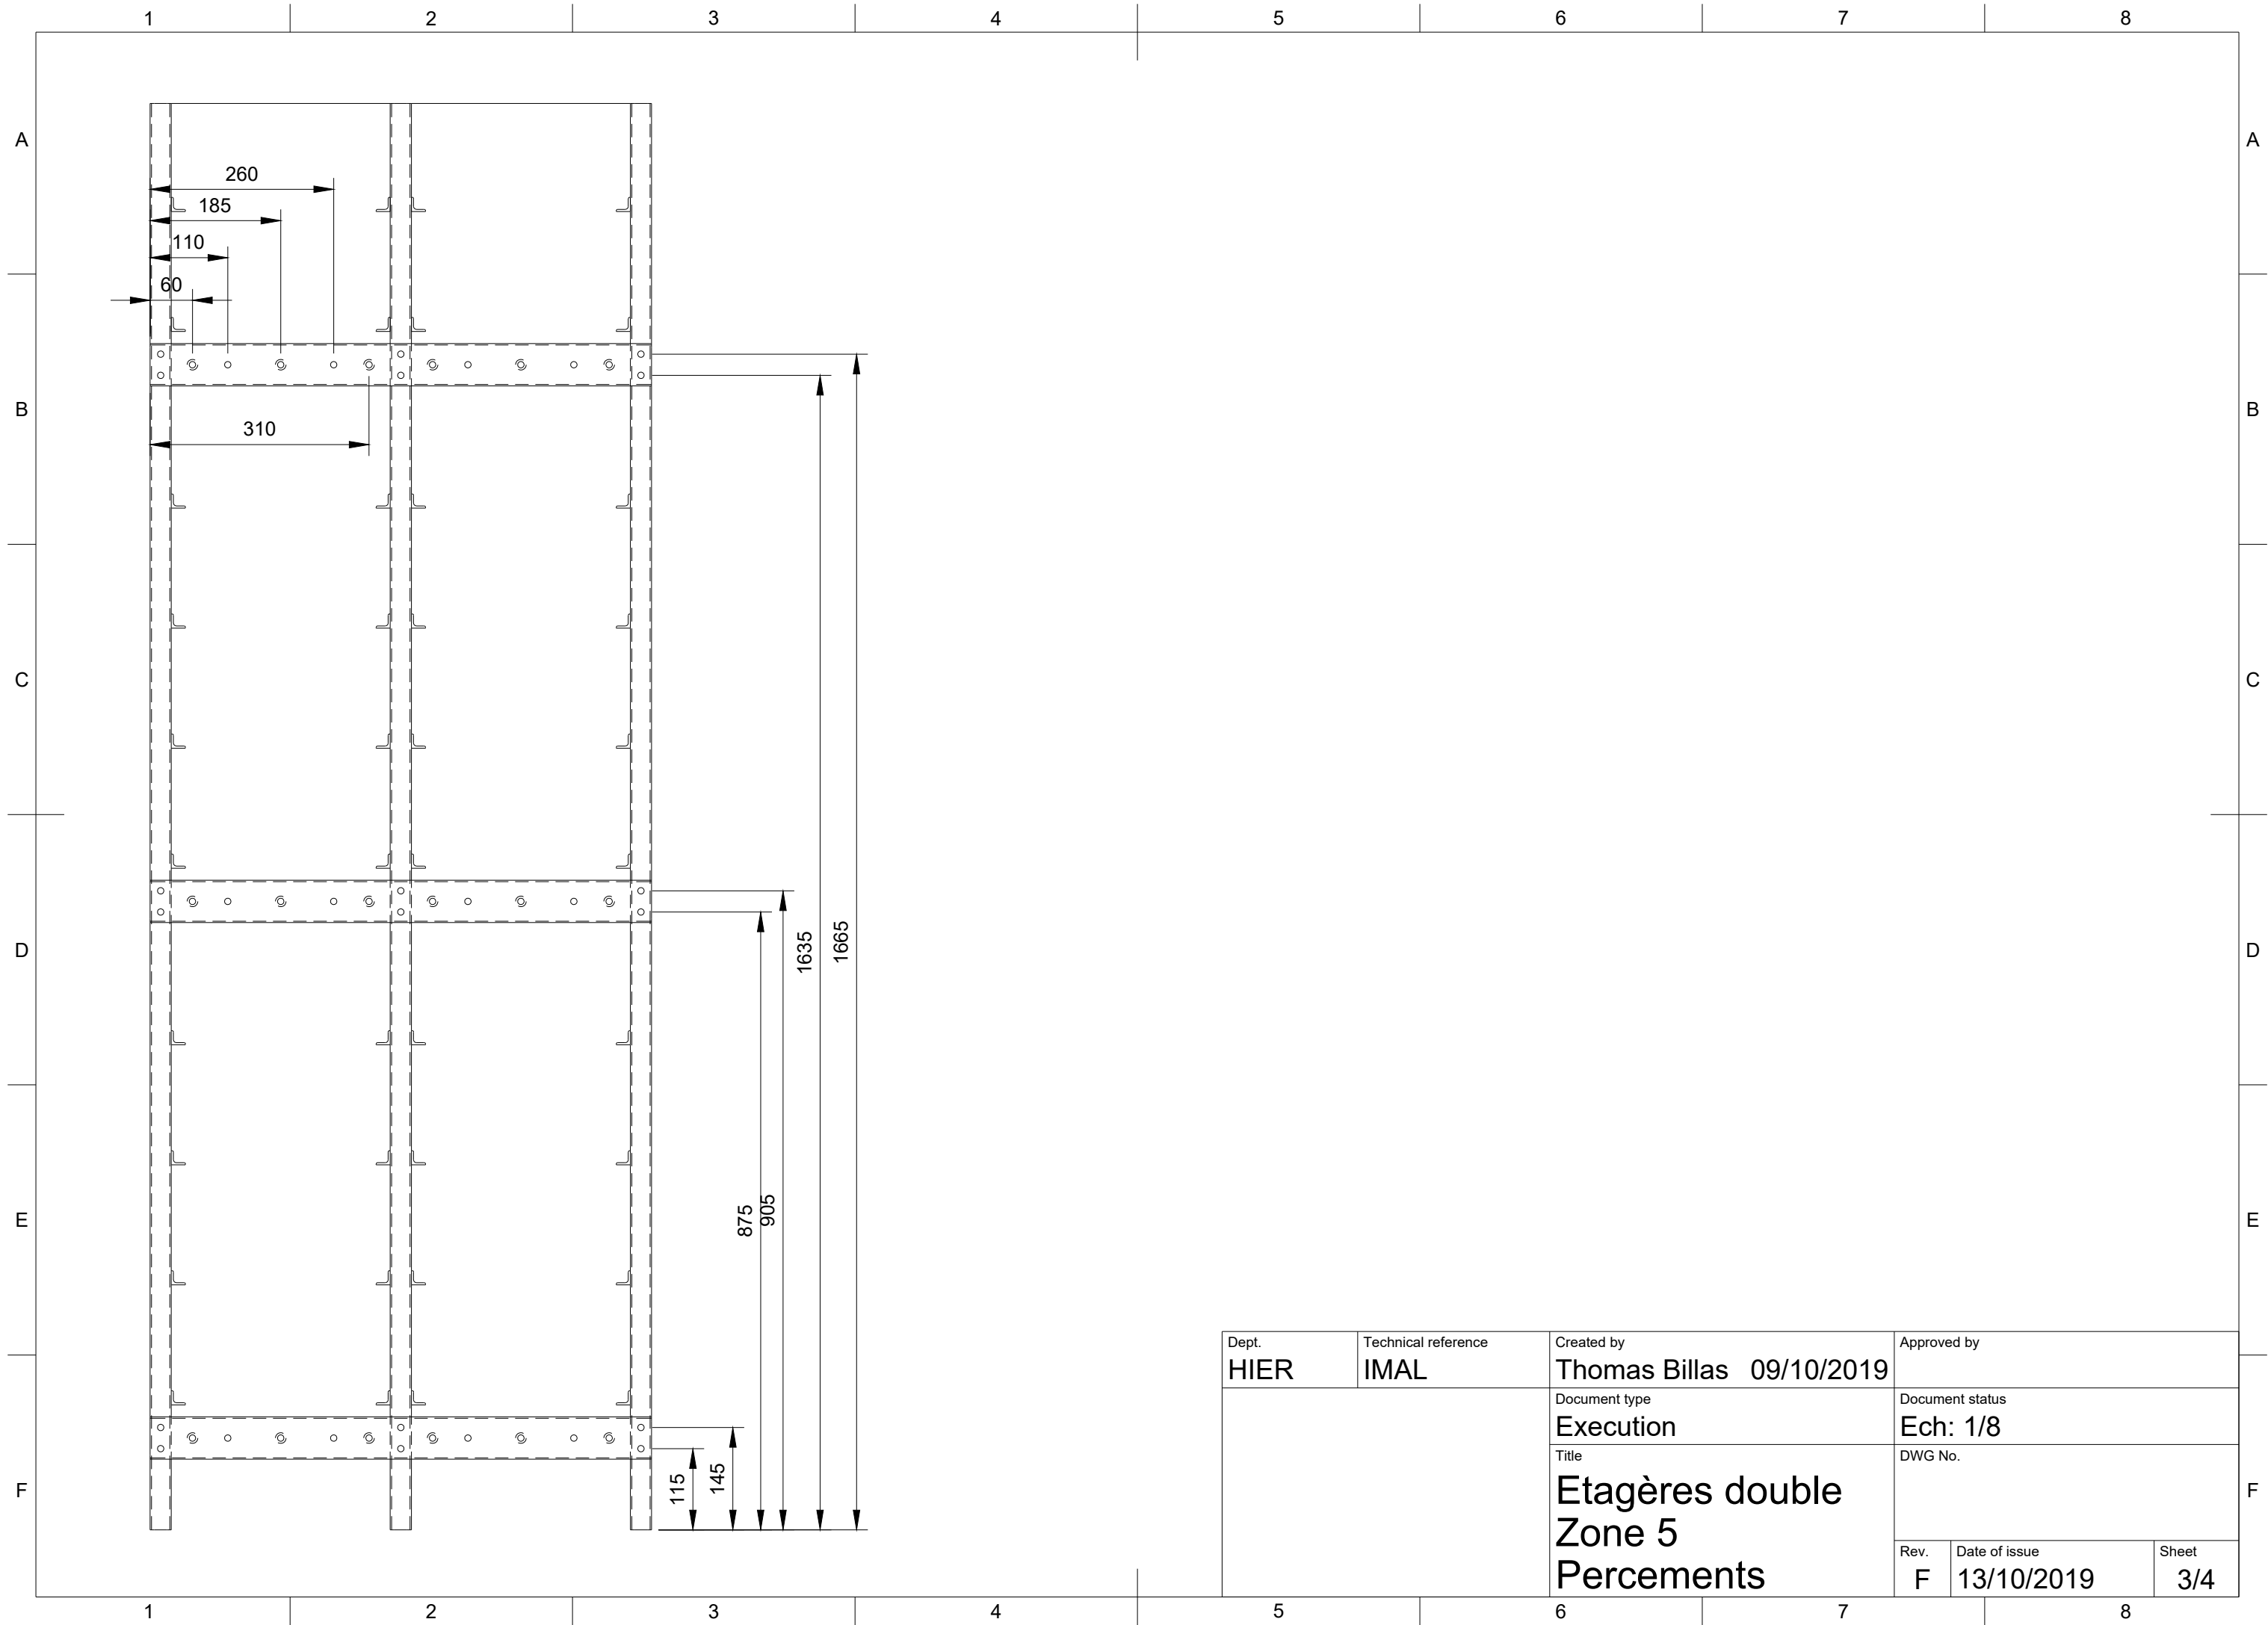

Dept. HIER	Technical reference IMAL	Created by Thomas Billas 09/10/2019	Approved by	
		Document type Execution	Document status Ech: 1/8	
		Title Etagères double Zone 5 Percements	DWG No.	
Rev. F	Date of issue 13/10/2019		Sheet 3/4	

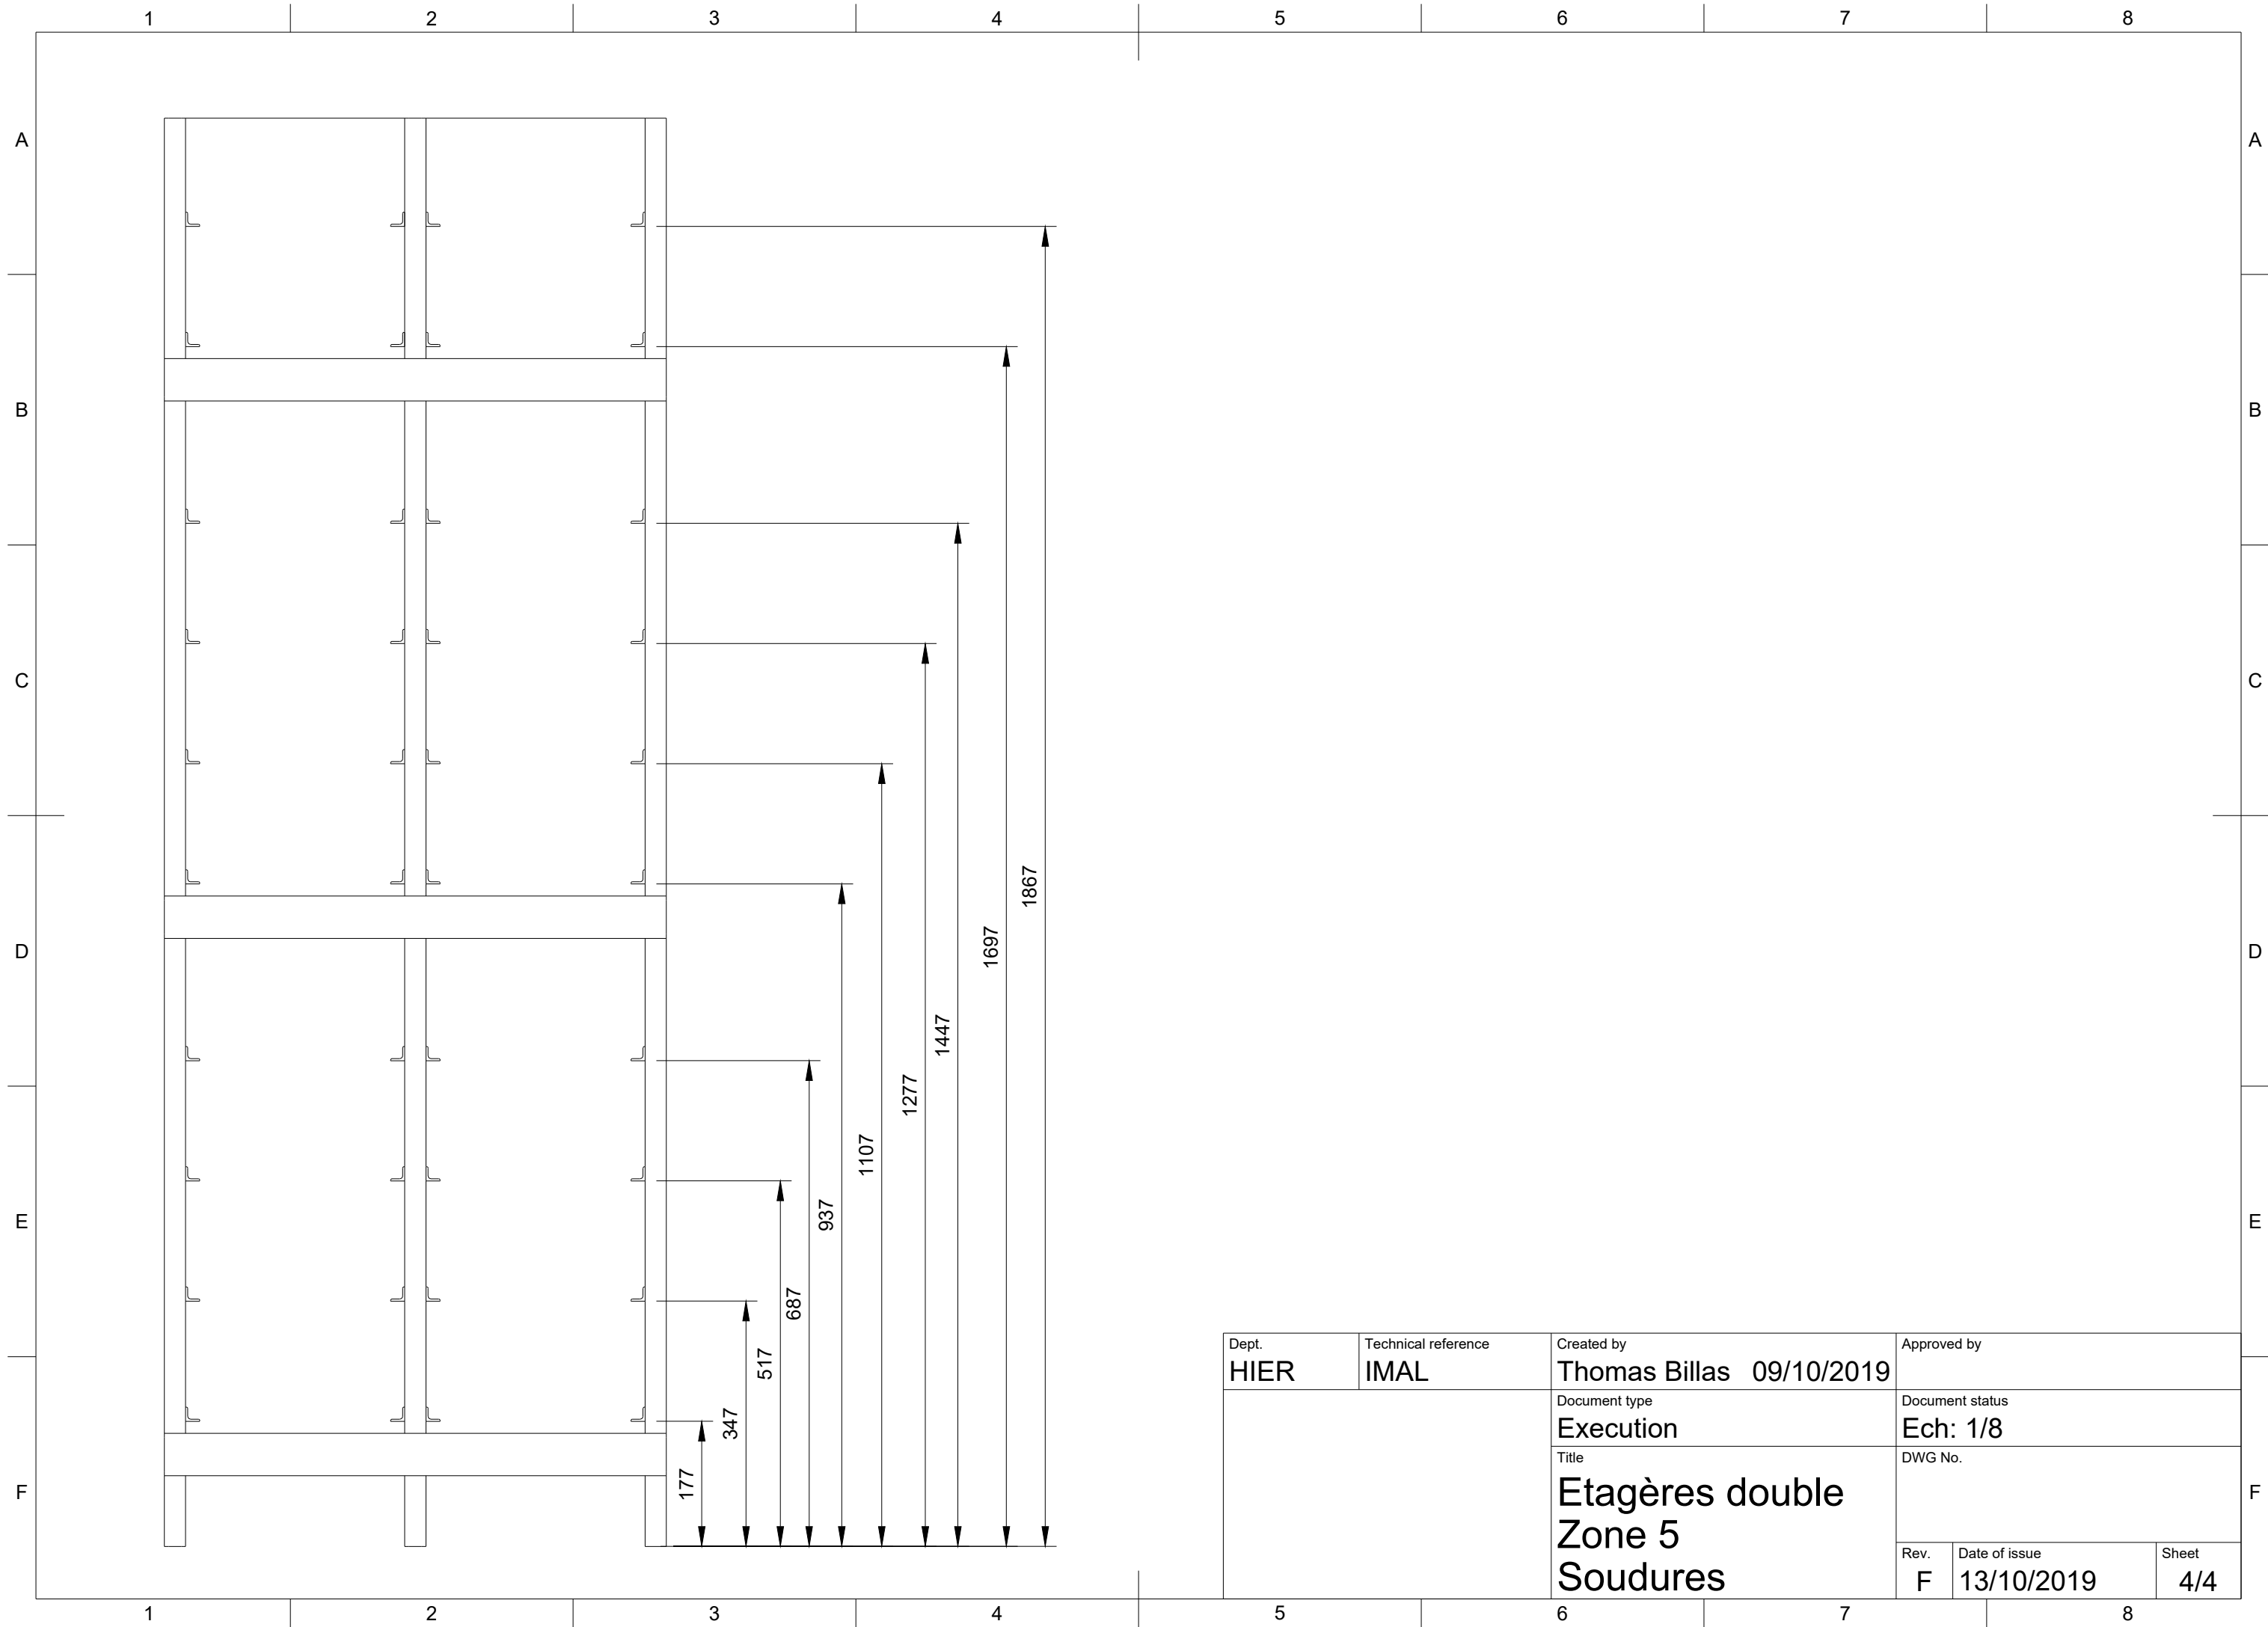

Dept. HIER	Technical reference IMAL	Created by Thomas Billas 09/10/2019	Approved by
		Document type Execution	Document status Ech: 1/8
		Title Etagères double Zone 5 Soudures	DWG No.
Rev. F	Date of issue 13/10/2019		Sheet 4/4