



Dept. <b>HIER</b>	Technical reference <b>IMAL</b>	Created by <b>Thomas Billas 09/10/2019</b>	Approved by	
		Document type <b>Execution</b>	Document status <b>Ech: 1/10</b>	
		Title <b>Vitrine Zone 3 Vue Globale</b>	DWG No.	
Rev. <b>C</b>	Date of issue <b>13/10/2019</b>		Sheet <b>1/3</b>	

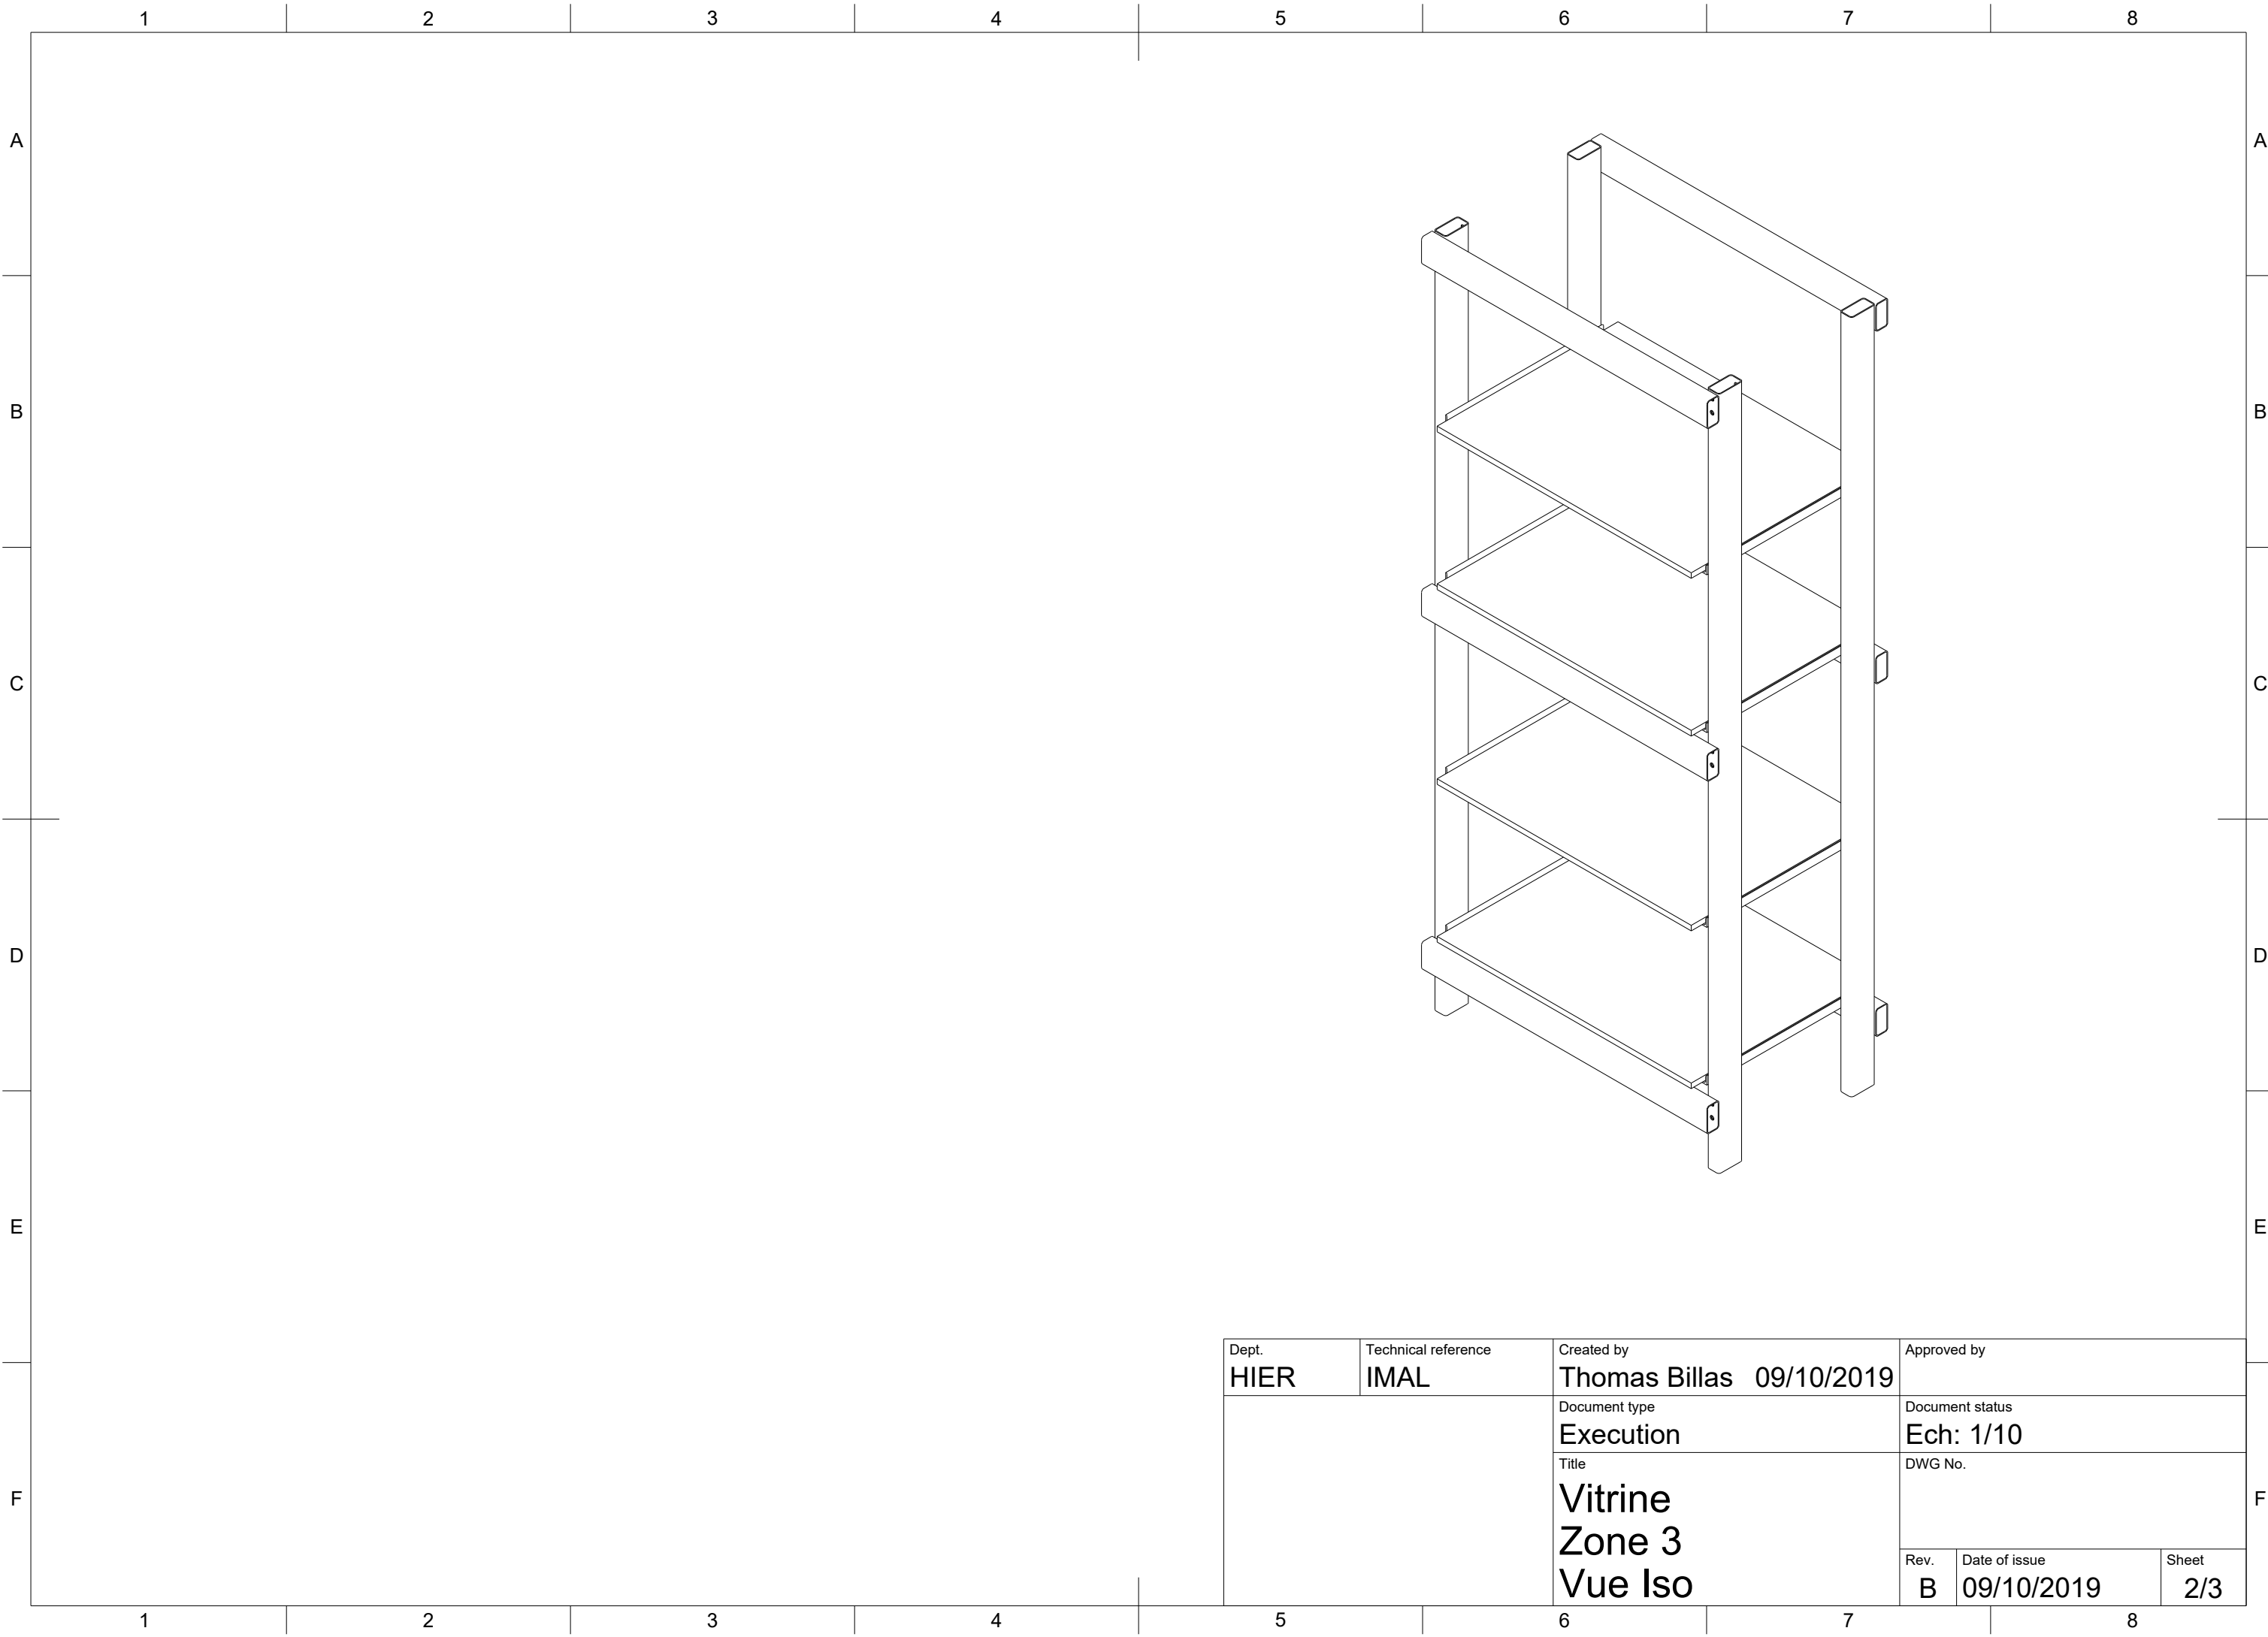

Dept. <b>HIER</b>	Technical reference <b>IMAL</b>	Created by <b>Thomas Billas 09/10/2019</b>	Approved by	
		Document type <b>Execution</b>	Document status <b>Ech: 1/10</b>	
		Title <b>Vitrine Zone 3 Vue Iso</b>	DWG No.	
		Rev. <b>B</b>	Date of issue <b>09/10/2019</b>	Sheet <b>2/3</b>

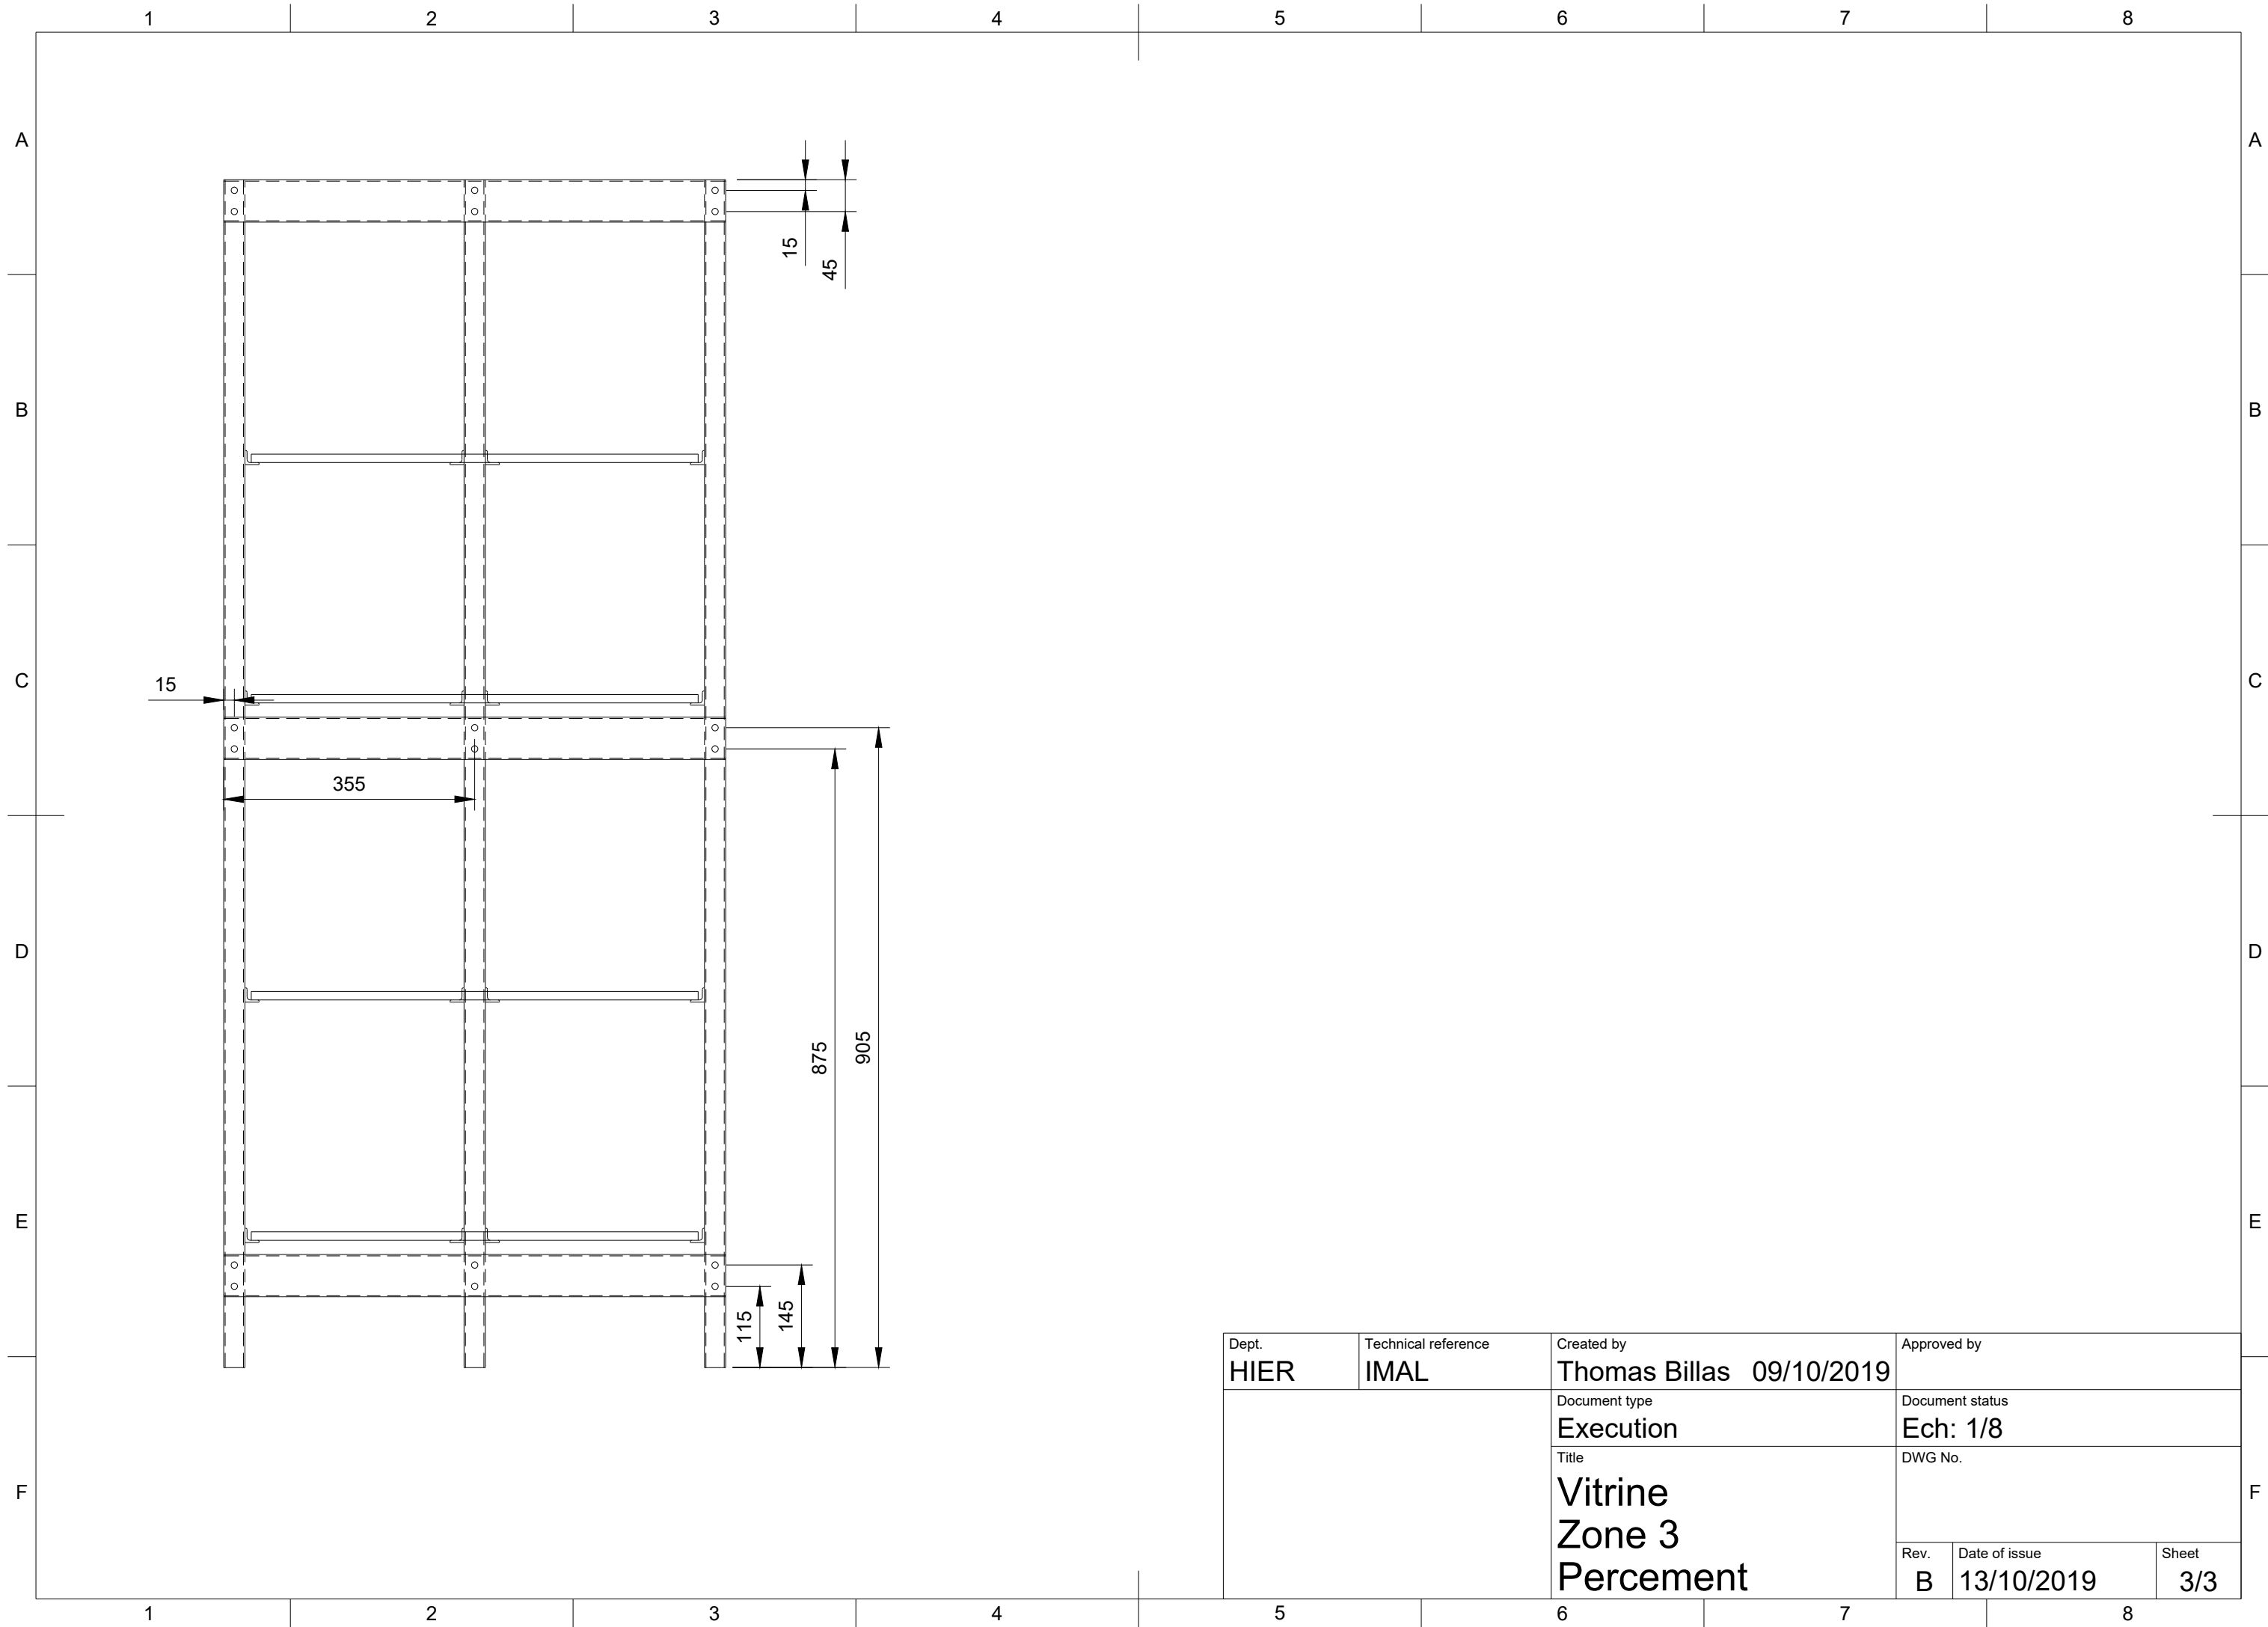

Dept. <b>HIER</b>	Technical reference <b>IMAL</b>	Created by <b>Thomas Billas 09/10/2019</b>	Approved by	
		Document type <b>Execution</b>	Document status <b>Ech: 1/8</b>	
		Title <b>Vitrine Zone 3 Percement</b>	DWG No.	
Rev. <b>B</b>	Date of issue <b>13/10/2019</b>	Sheet <b>3/3</b>		